


**3 LEFT ELEVATION**  
SCALE: 1/8" = 1'-0"

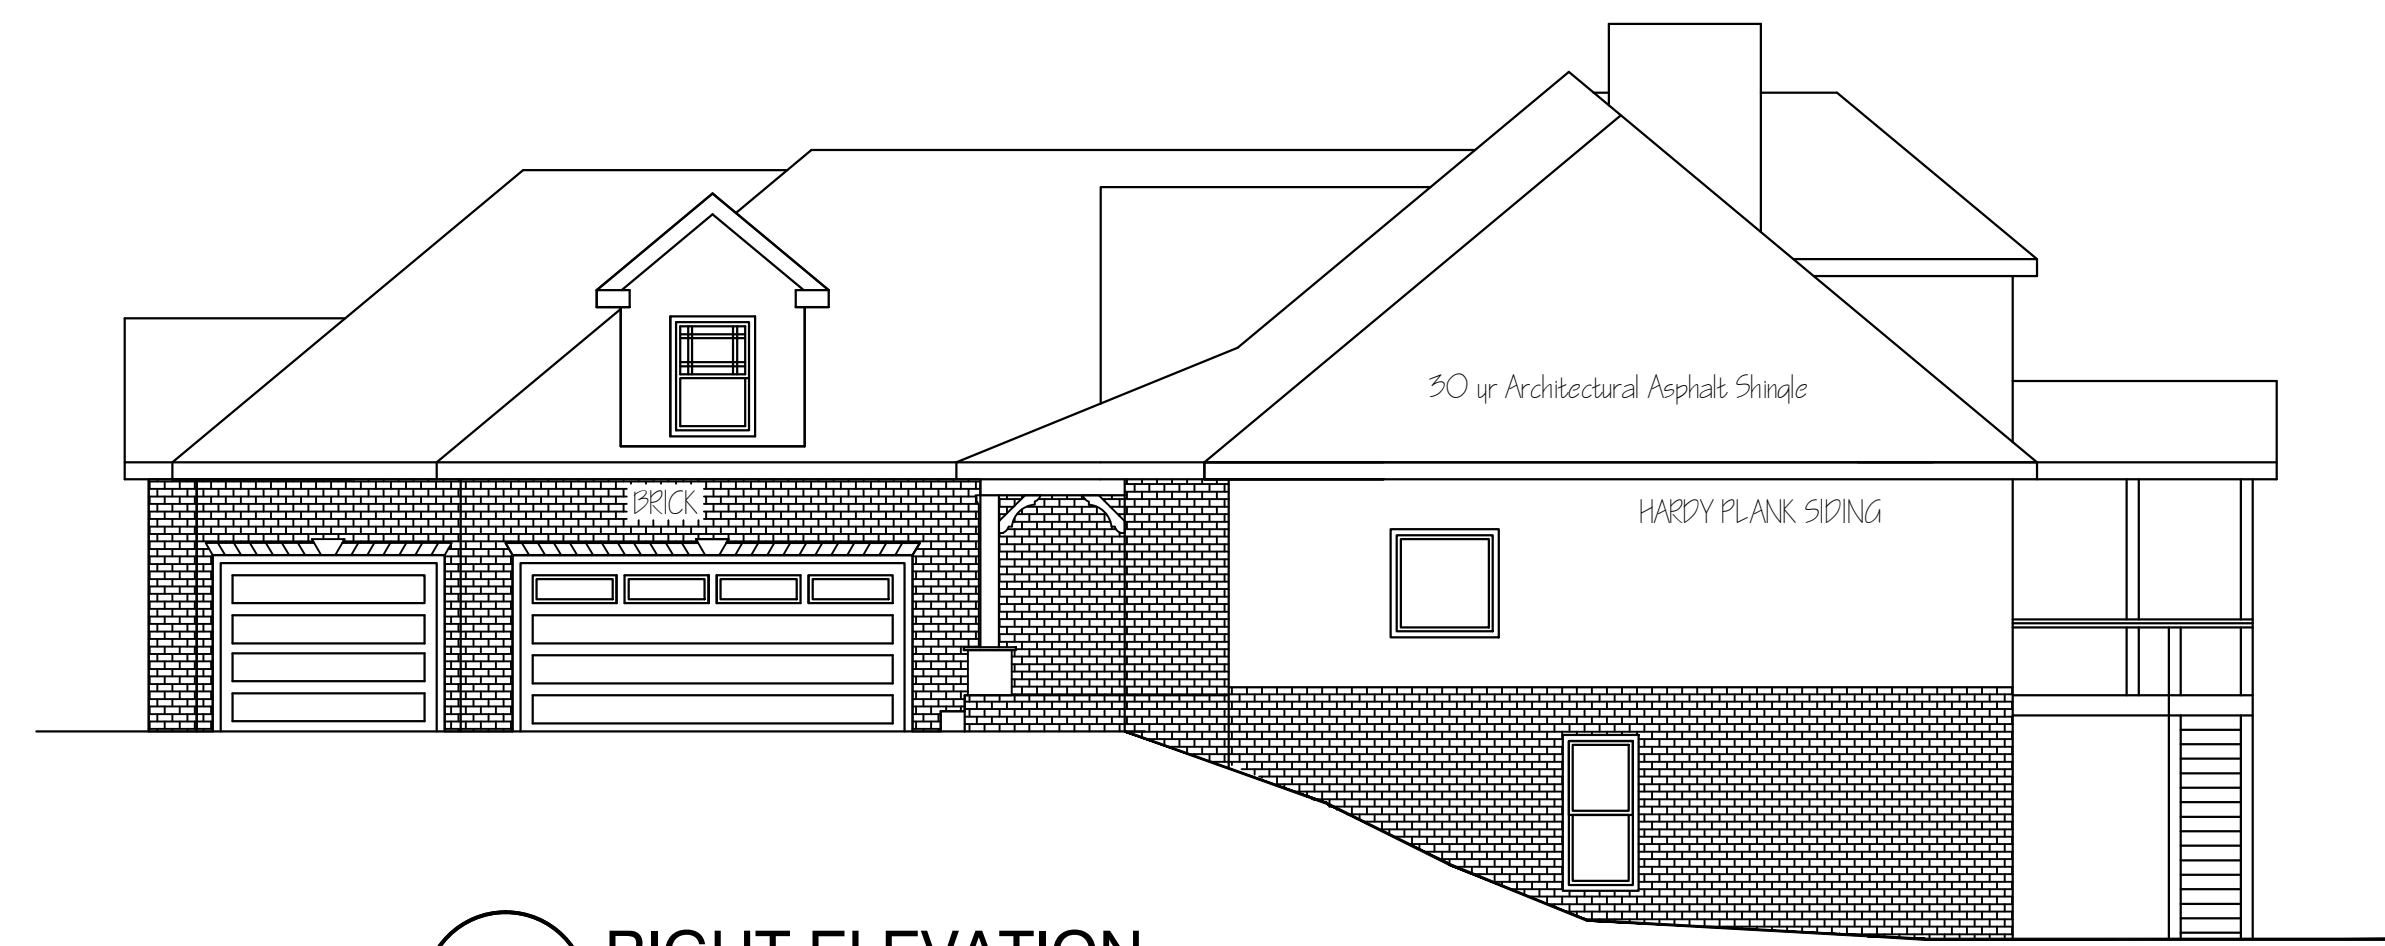

**4 RIGHT ELEVATION**  
SCALE: 1/8" = 1'-0"





**2 REAR ELEVATION**  
SCALE: 1/8" = 1'-0"



**1 FRONT ELEVATION**  
SCALE: 1/4" = 1'-0"


Property Services Inc.  
1475 Buford Dr  
Suite 403-147  
Lawrenceville, GA 30043  
Office: 678.407.0701  
Fax: 678.261.1717

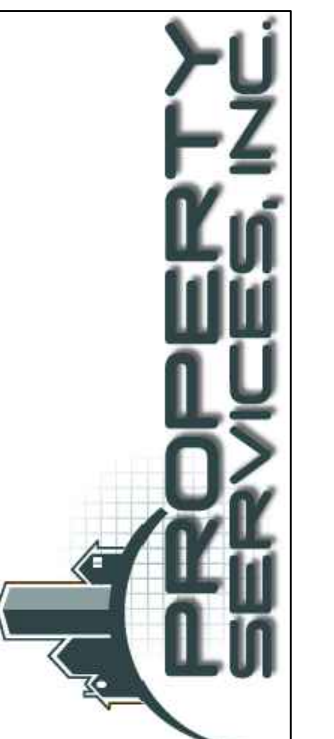


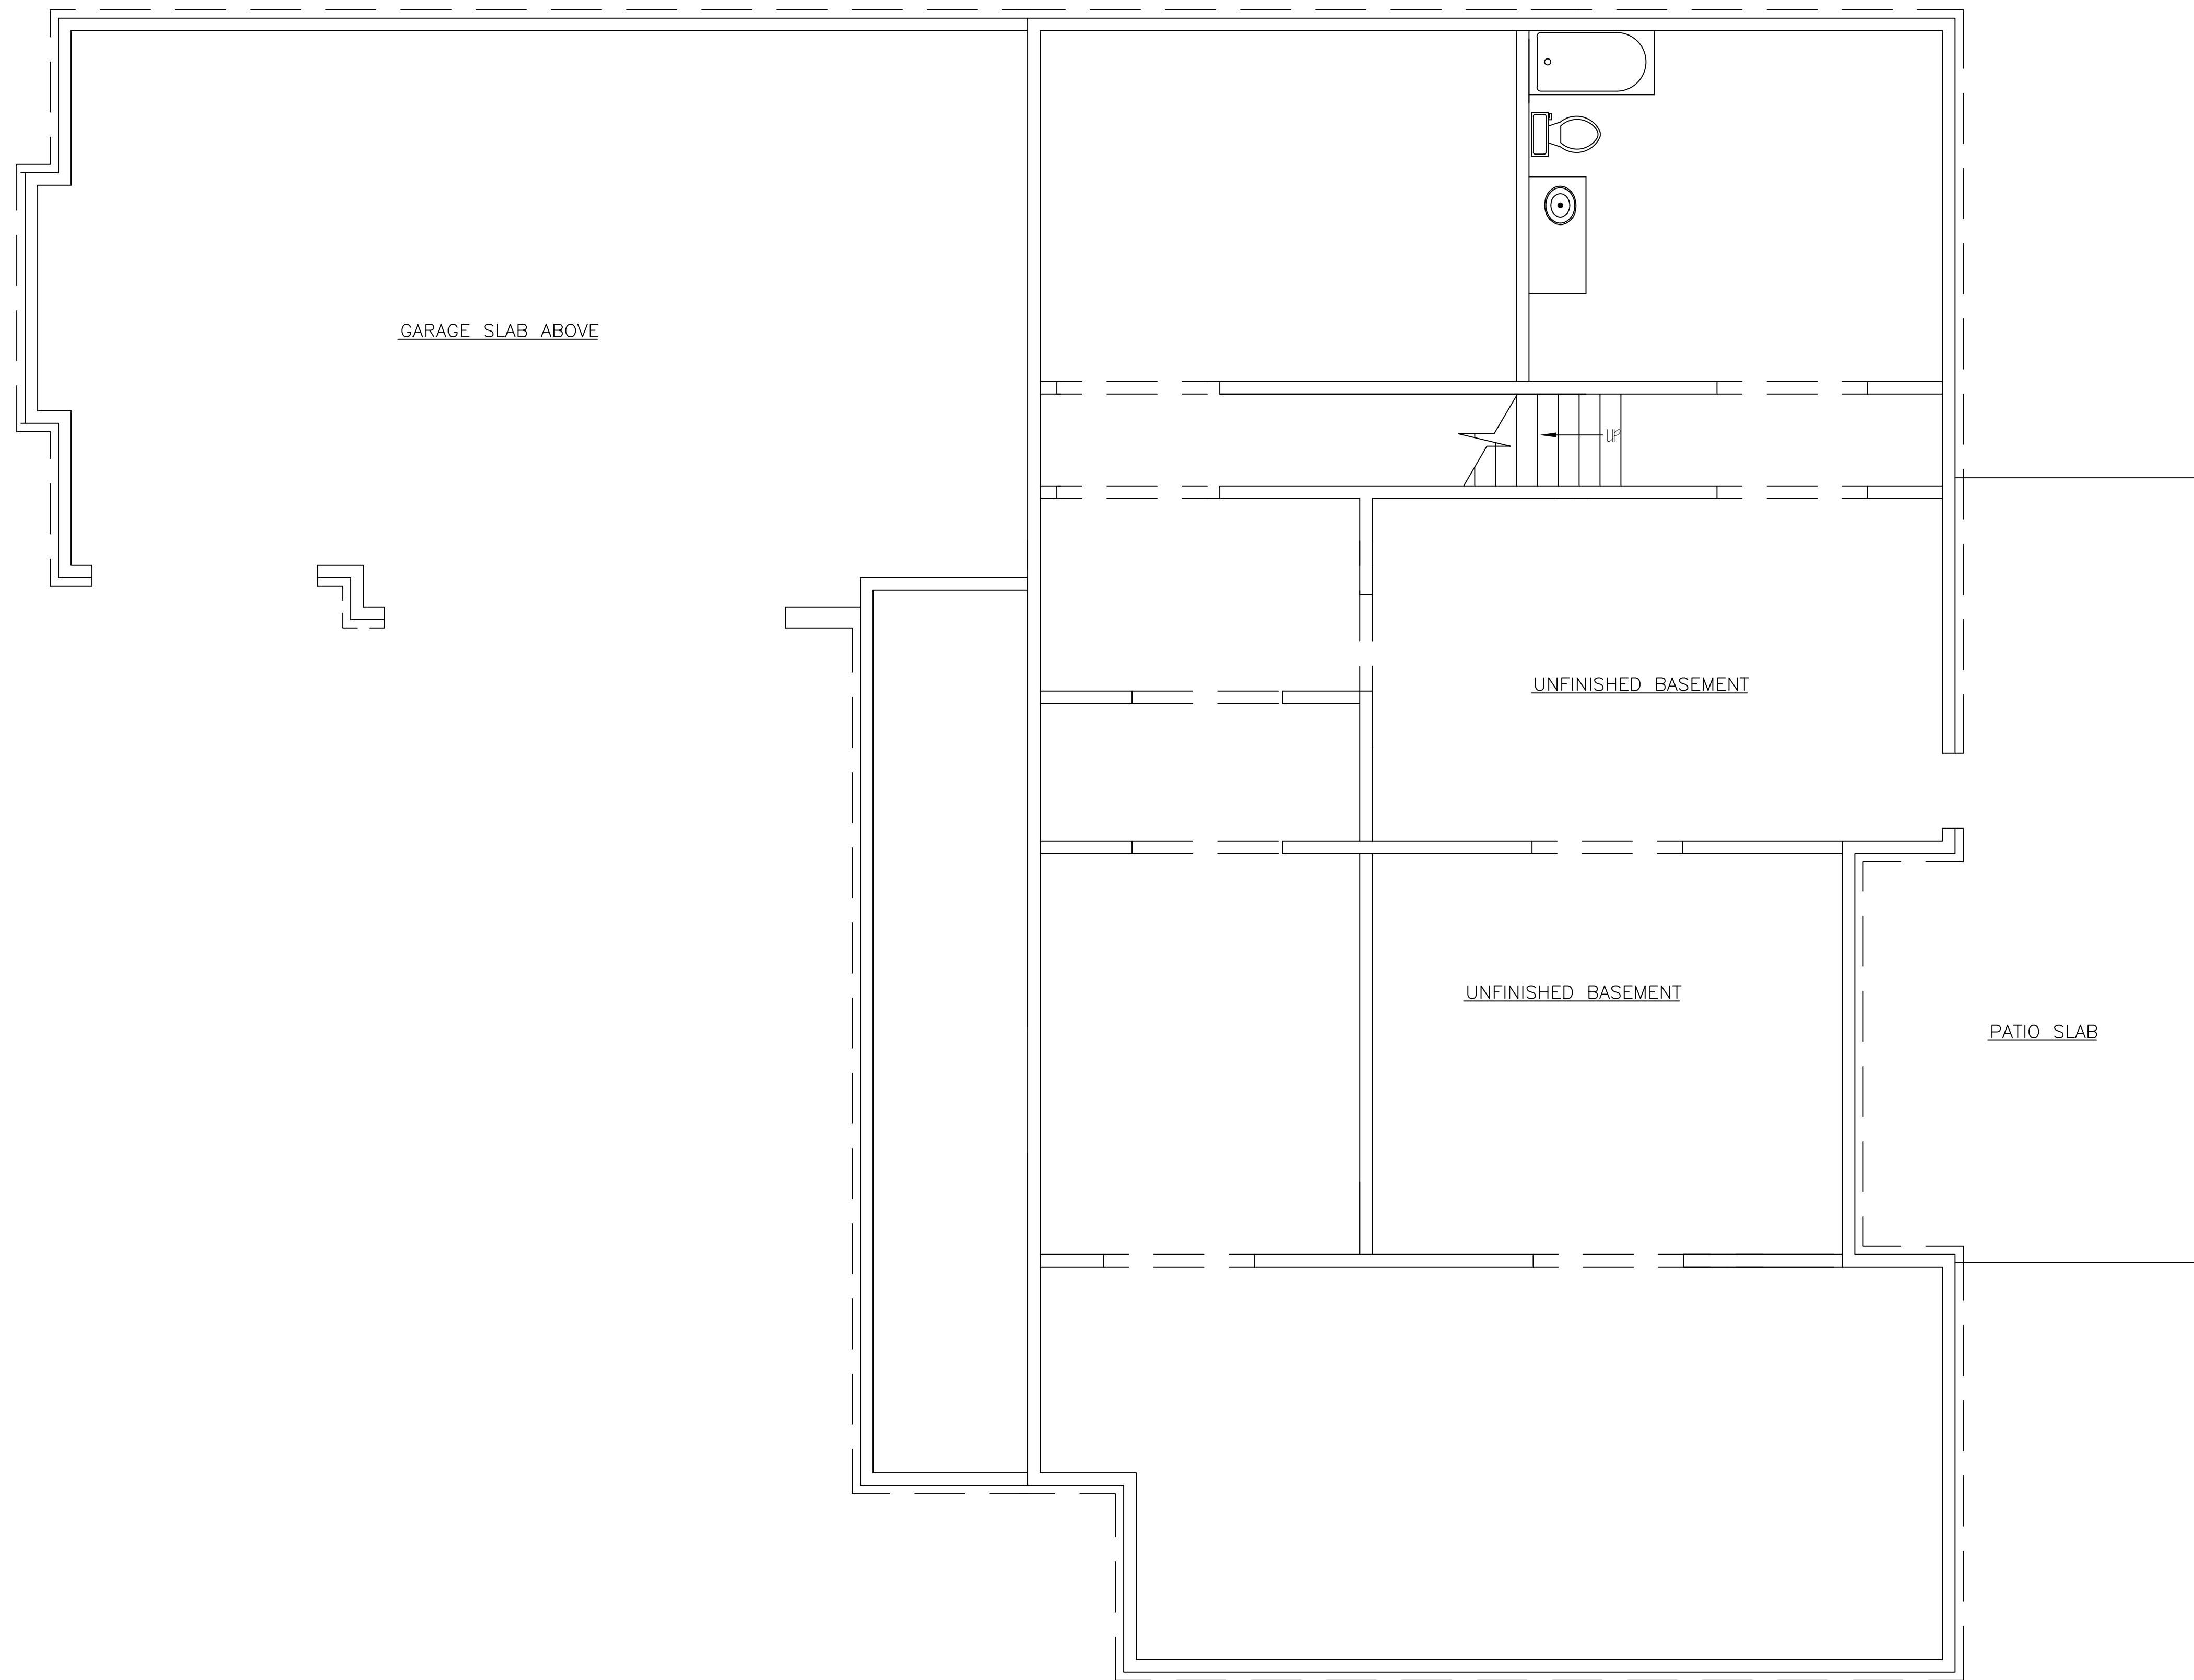

1 **BASEMENT FOUNDATION PLAN**  
SCALE: 1/4" = 1'-0"


Property Services Inc.  
1475 Buford Dr  
Suite 403-147  
Lawrenceville, GA 30043  
Office: 678.407.0701  
Fax: 678.261.1717

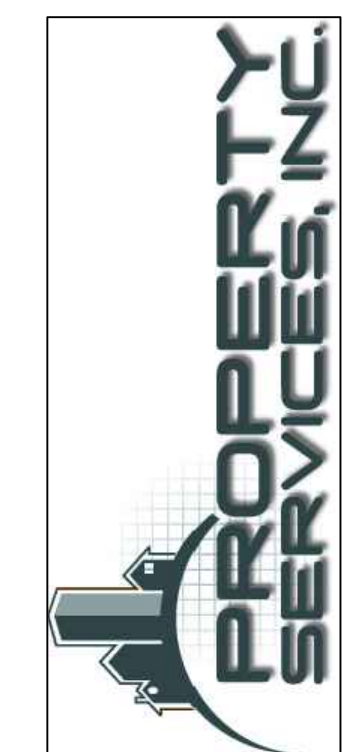

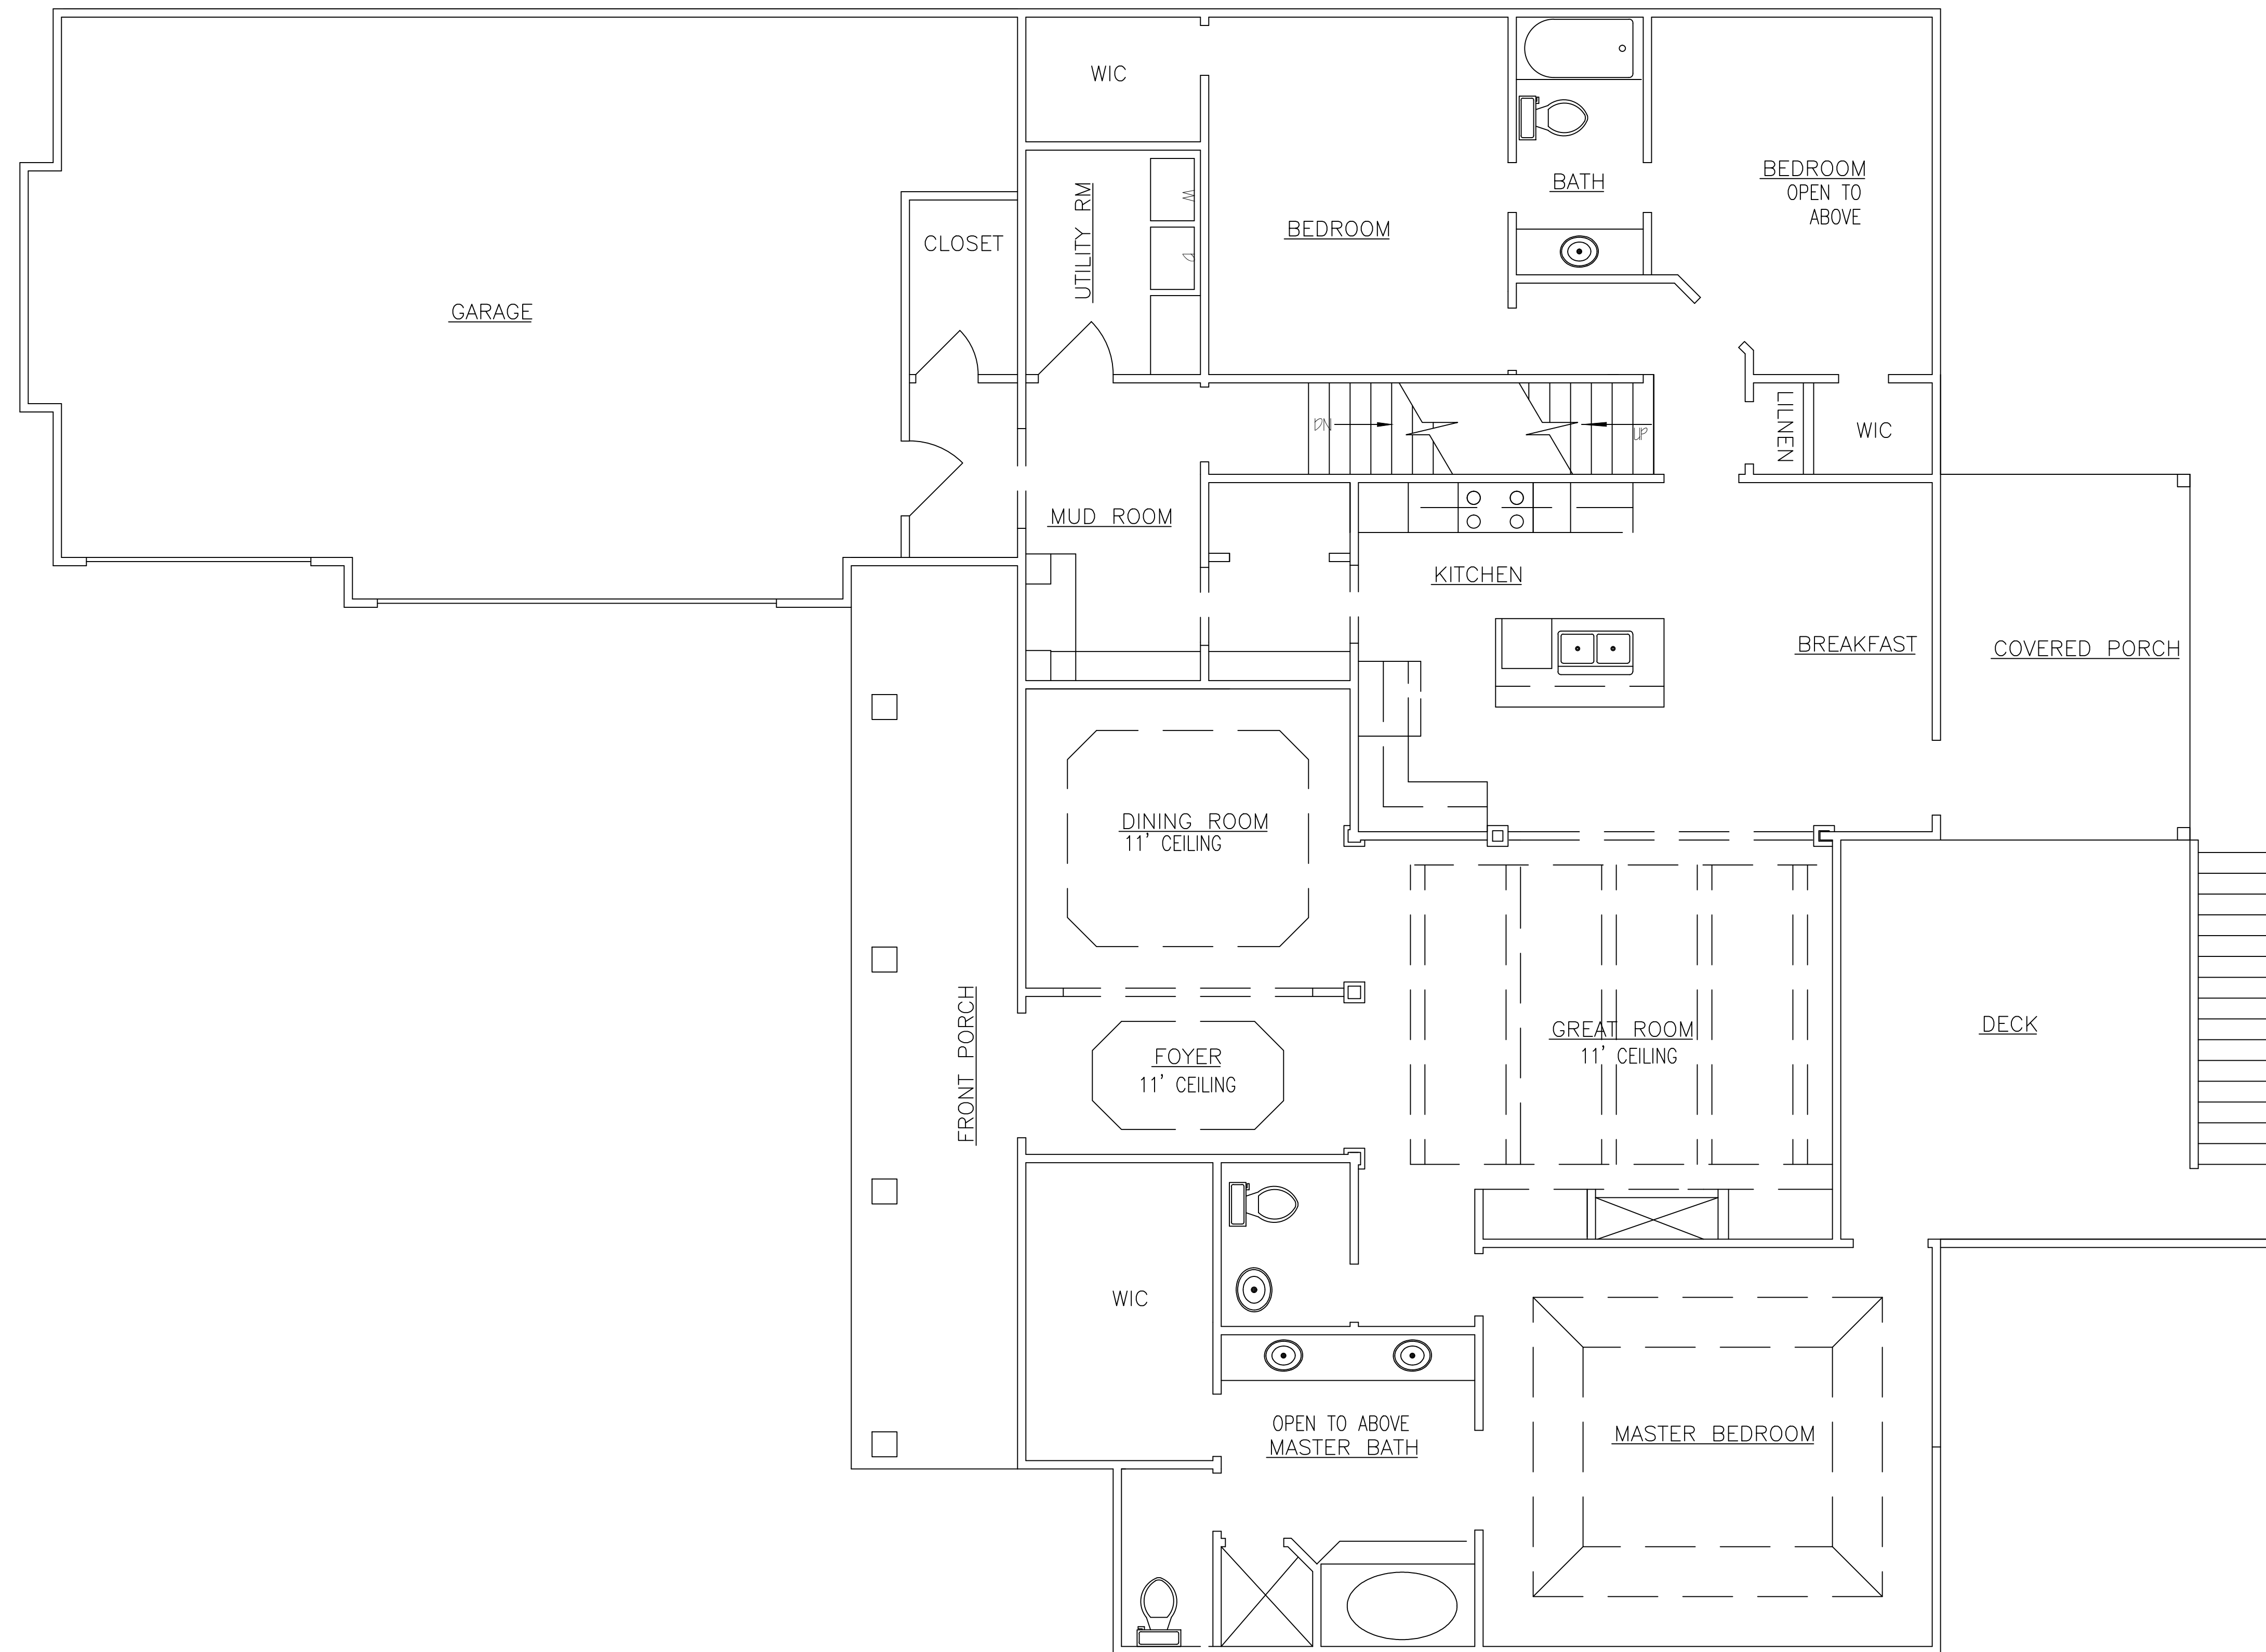

**1** MAIN LEVEL FLOOR PLAN  
SCALE: 1/4" = 1'-0"

Property Services Inc.  
1475 Buford Dr  
Suite 403-147  
Lawrenceville, GA 30043  
Office: 678.407.0701  
Fax: 678.261.1717

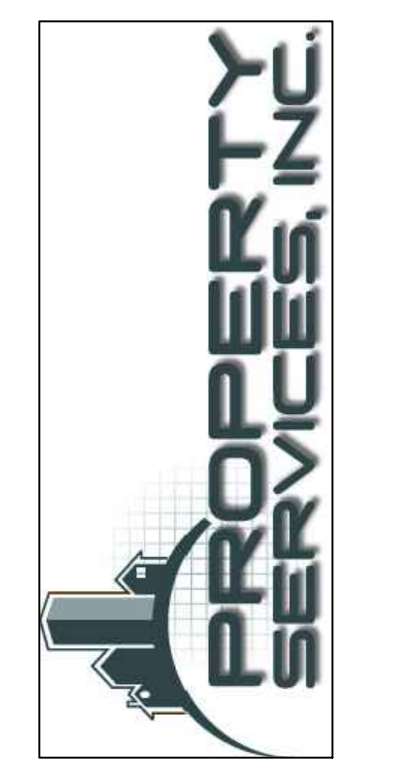



1 2nd LEVEL FLOOR PLAN  
SCALE: 1/4" = 1'-0"

Property Services Inc.  
1475 Buford Dr  
Suite 403-147  
Lawrenceville, GA 30043  
Office: 678.407.0701  
Fax: 678.261.1717

